


CONSULTORIO SCAFA

PIANTA PIANO SEMINTERRATO

Scala 1 : 100

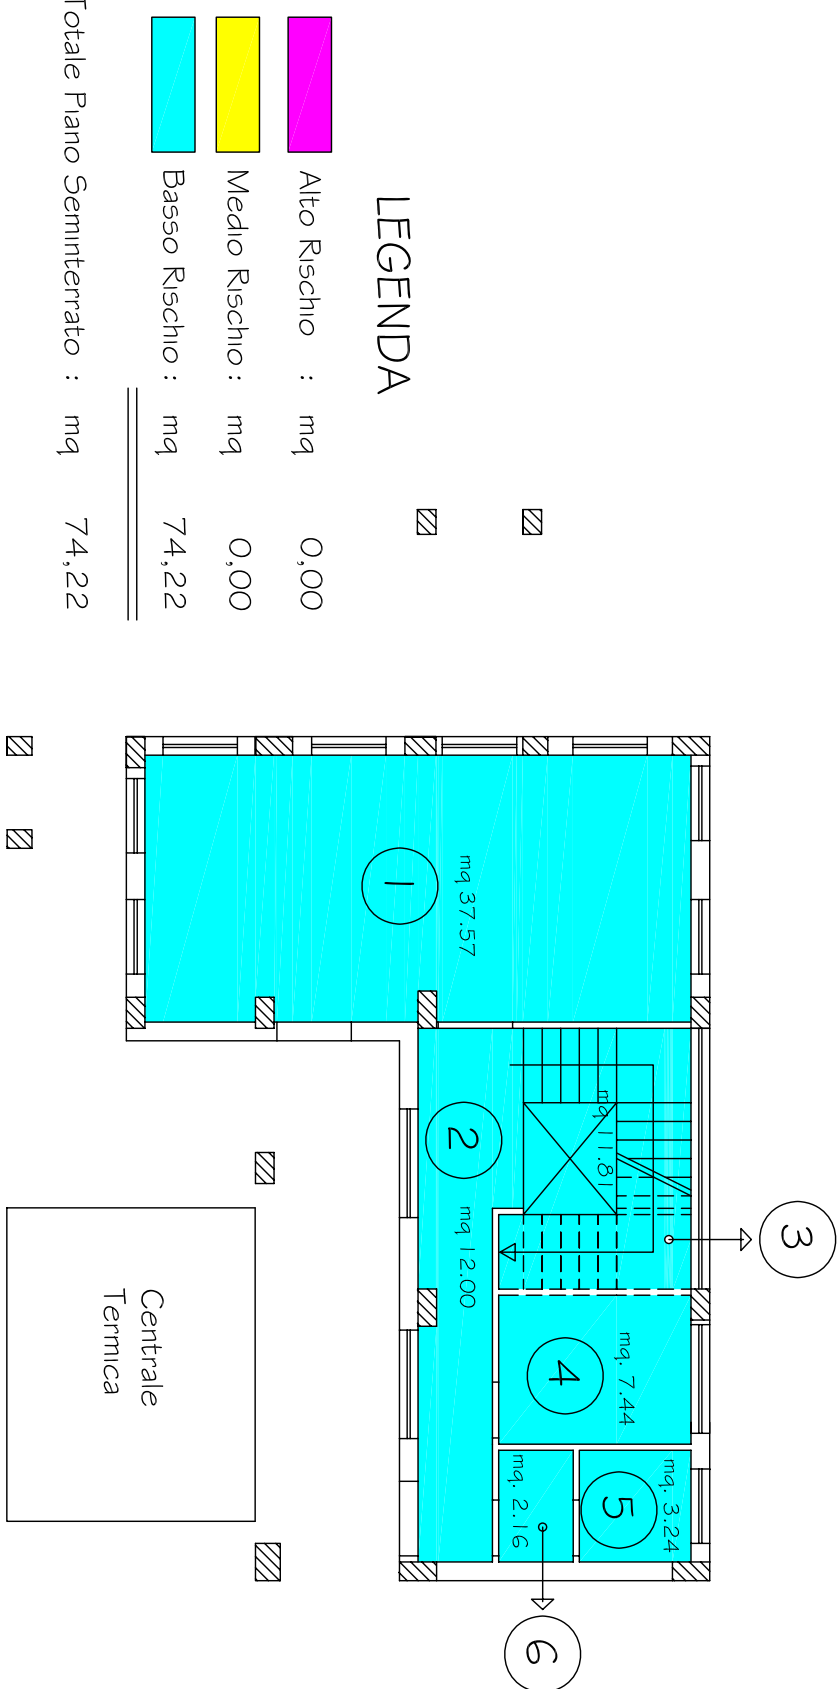

CONSULTORIO SCAFA

PIANTA PIANO RIALZATO

Scala 1 : 100

