


# PIANTA PIANO TERRA

Edificio Banca BNL mq. 110,00

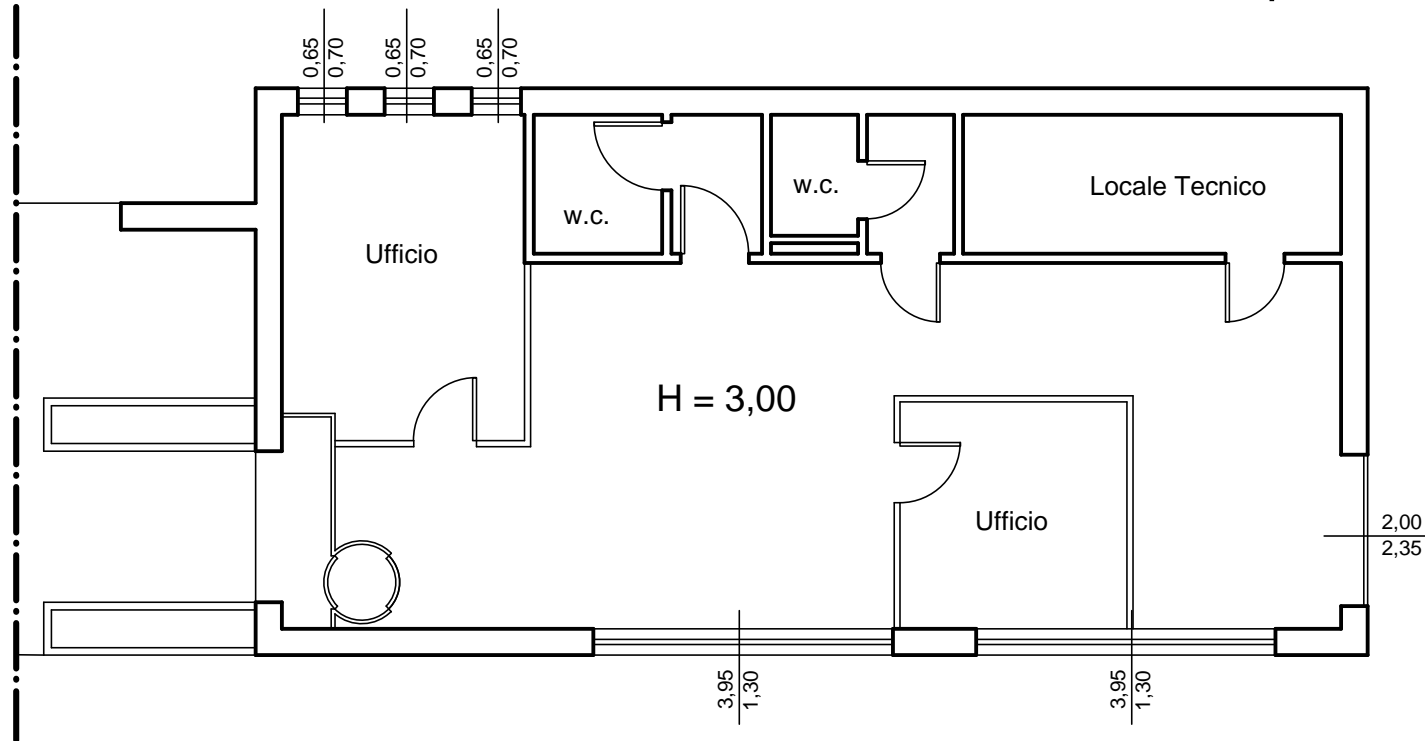

Scala 1:100