

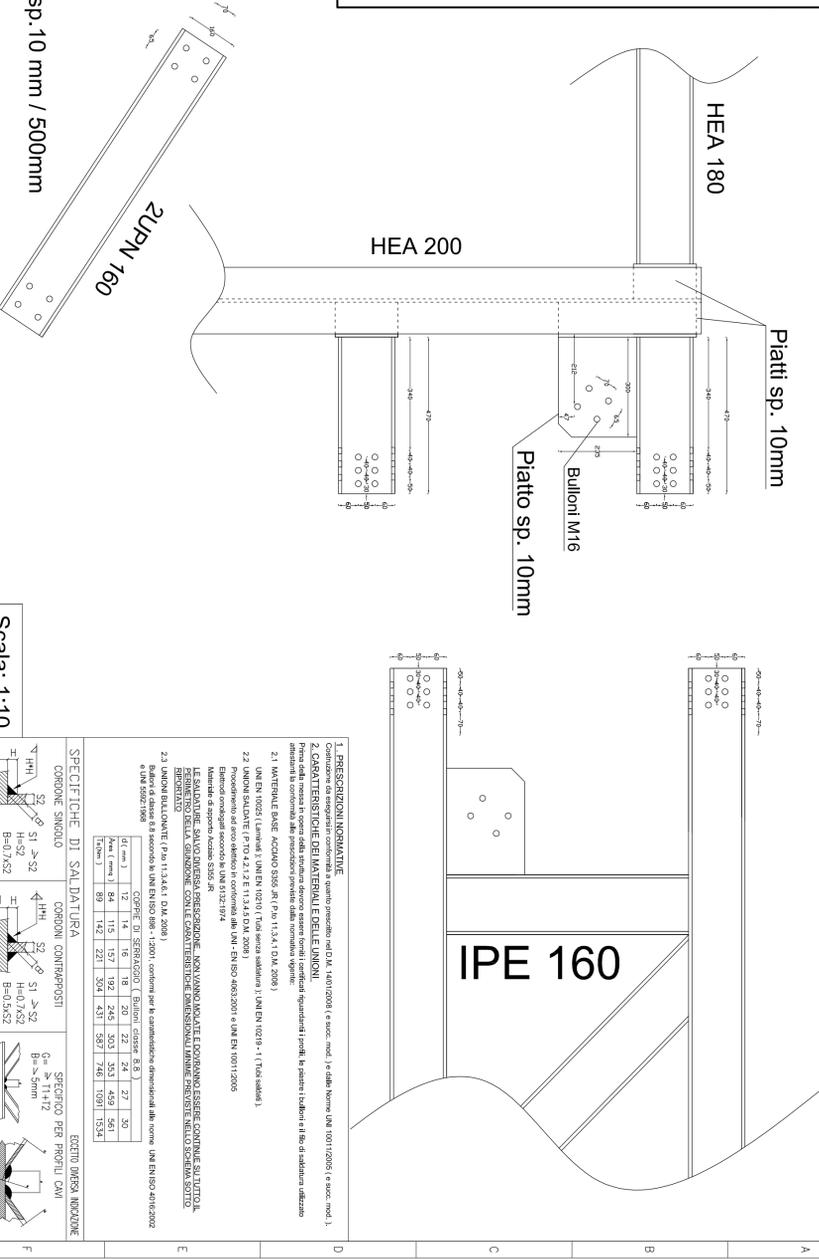



# NODO TRALICCIO TELAI 4/5

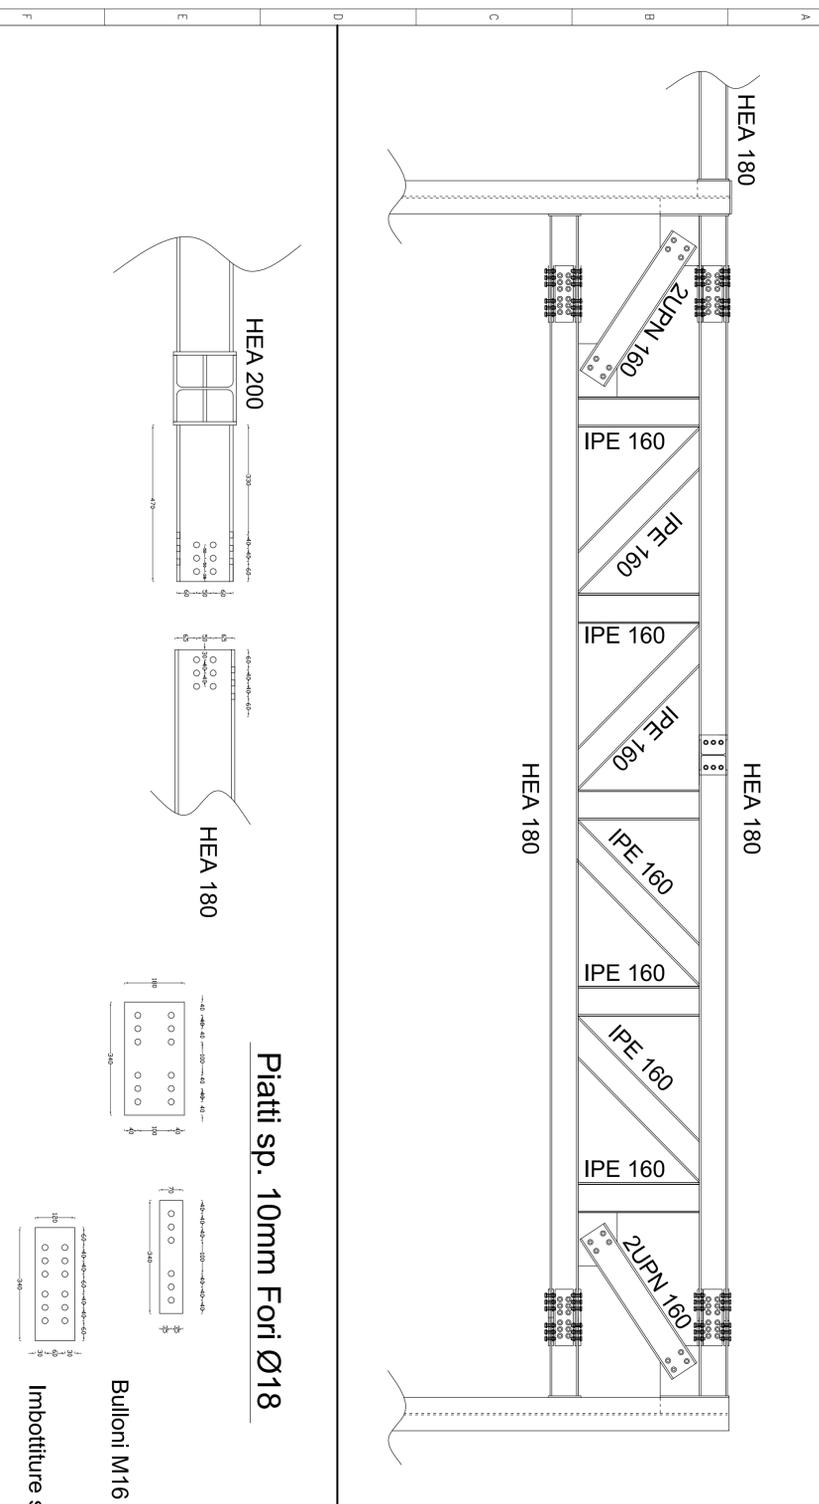


# NODO CONTRIVENTI TELAI 1/2

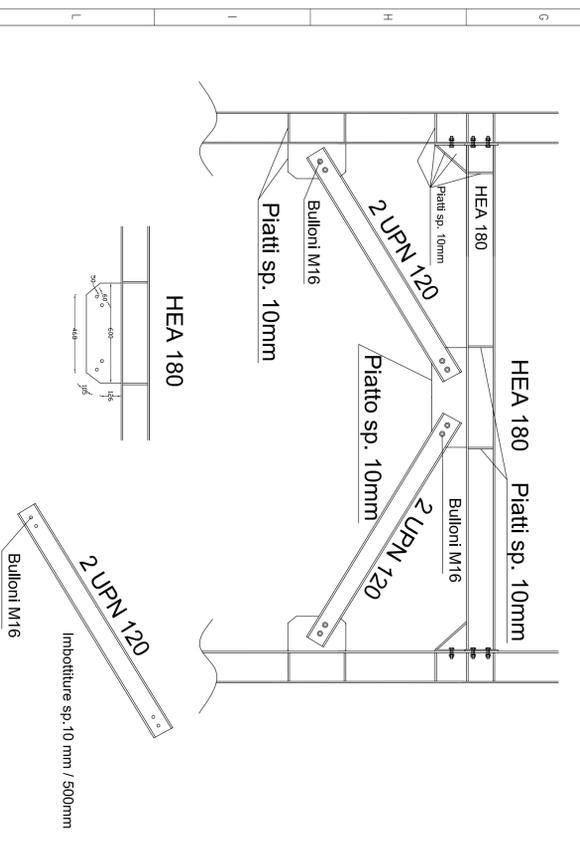

# NODO CONTRIVENTI TELAI 4/5

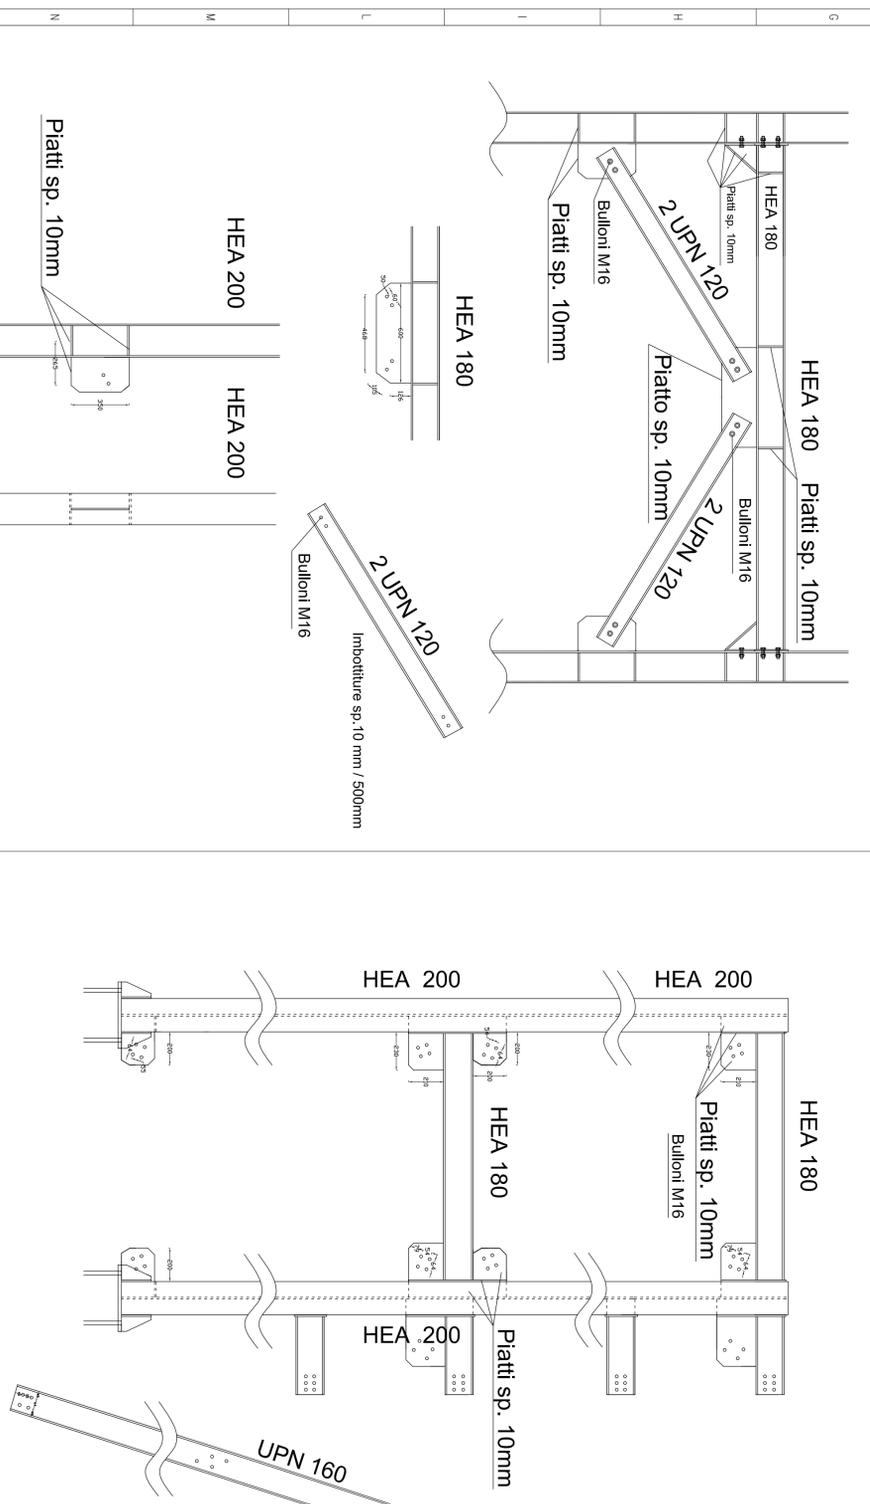


# PIASTRA DI BASE

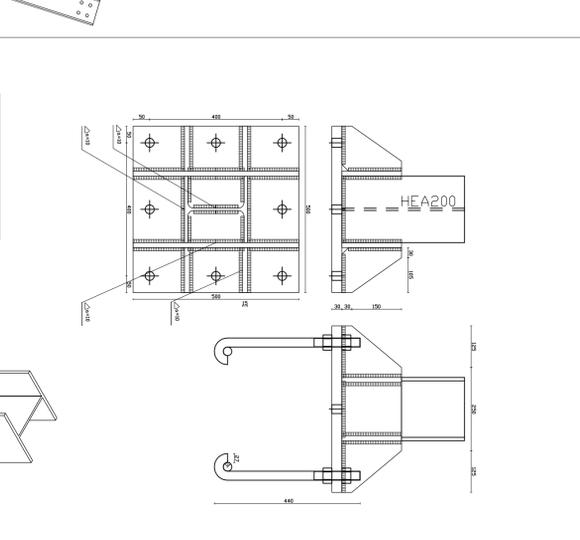

**LEGENDA E PRESCRIZIONI**

- 1. PIASTRE: L. 100x100x10mm
- 2. BULLONI: M16x30mm
- 3. PIASTRE: L. 100x100x10mm
- 4. BULLONI: M16x30mm
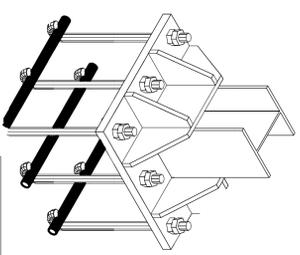

Nota: Verificare le misure e le quote in cantiere

Scala: 1:10

**AZIENDA U.S.L. DI PESCARA**

**Oggetto:** LAVORI DI ADEGUAMENTO ALLA NORMATIVA ANTINCENDIO DELLE SCALE DI SICUREZZA DELLE PALAZZINE "DIREZIONE SANITARIA, AMBULATORI E SALA CONFERENZE "

**Struttura:** P.O. DI PESCARA - PALAZZINA DIR. SANITARIA

**RESPONSABILE DEL PROCEDIMENTO:** Ing. Vincenzo Lo Mble

**PROGETTISTA & DIRETTORE DEI LAVORI:** Ing. Domenico Mascandaro

**COLLAUDATORE:** Ing. Luigi Lauriba

**COORDINATORE DELLA SICUREZZA:** Geom. Alessandro Di Giovanni

**USL**  
pescara

**ELABORATO: PARTICOLARI COSTRUTTIVI**

**Visiti ed autorizzazioni:**

Questo elaborato è di proprietà USL - PESCARA pertanto non può essere riprodotto né integralmente né in parte senza permesso scritto dalla USL - PESCARA. Le autorizzazioni per scopi diversi da quelli per cui è stato fornito.

**Data:** 03/09/2014 **TAV. N.:** 5/A **Scala:** 1:20

**Agg.:**

FORMATO A1